
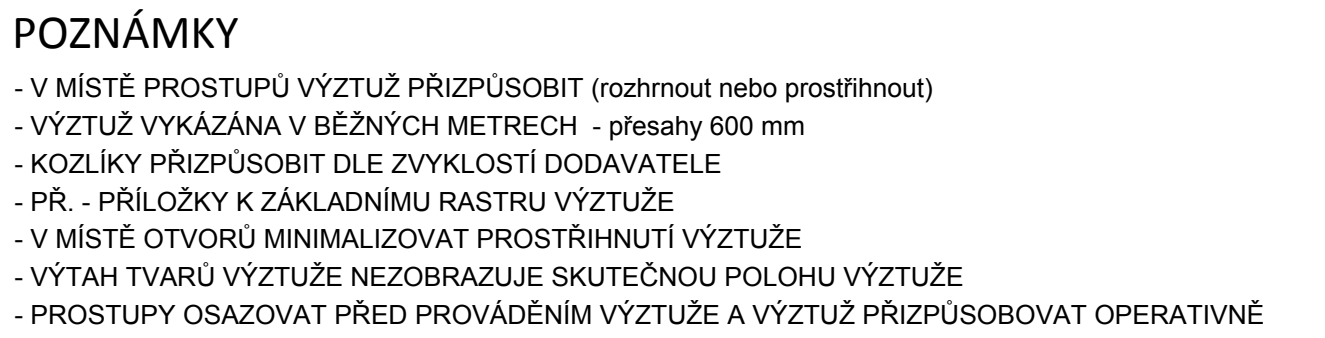
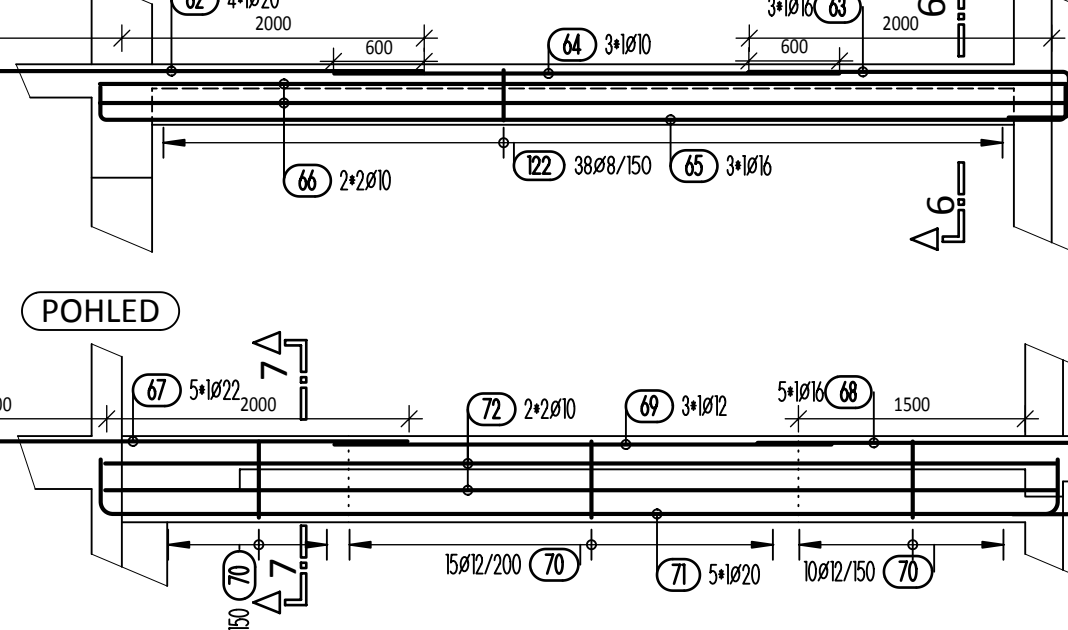


Architectural floor plan of a building, showing a grid system with dimensions and labels for various rooms and structural elements. The plan includes a central corridor area with a staircase, several rooms, and a large open area. Dimensions are provided in meters (m) and millimeters (mm). Labels include 'POHLED A', 'POHLED B', 'POHLED C', 'POHLED D', 'KOZLÍKY DESKA TL. 160 mm', 'KOZLÍKY DESKA TL. 220 mm', 'ŘEZ B-B', 'ŘEZ D-D', 'VÝTUŽ ATIKY (ŘEZ B-B) - 32 b.m.', 'VÝTUŽ ATIKY (ŘEZ A-A) - 12,6 b.m.', 'VÝVÁZÁNÍ ROHŮ ATIKY', and 'VÝVÁZÁNÍ ROHŮ DESKY'. The plan is oriented with North (N) at the top.

VÝZTUŽ ATIKY (ŘEZ B-B) - 32 b.m. VÝZTUŽ ATIKY (ŘEZ A-A) - 12,6 b.m. REZ D-D VYVÁZÁNÍ ROHŮ ATIKY VYVÁZÁNÍ ROHŮ DESKY

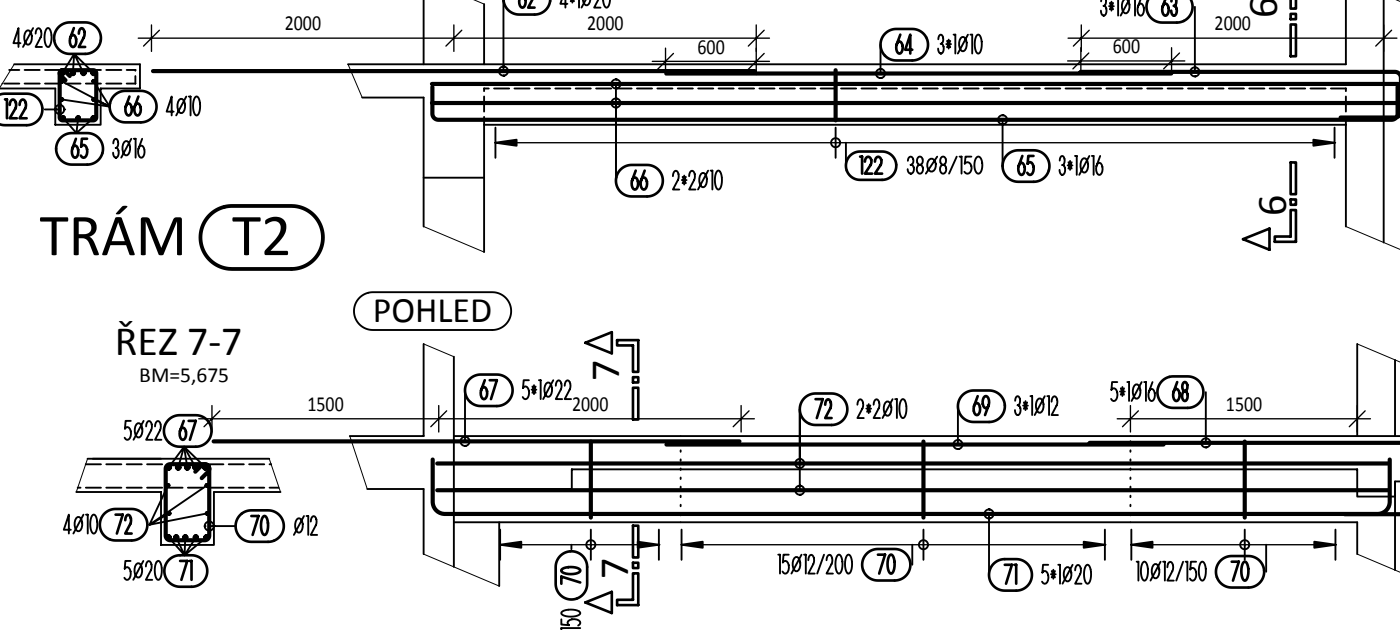

KRYTÍ: 25 mm
OCEL: B500B

AKCE:	CENTRUM EKONOMICKO - MANAŽERSKÝCH STUDIÍ II ČŽU v Praze, Kamýcká 129, 165 21 Praha 6 - Suchbát
STUPEŇ DOKUMENTACE:	DOKUMENTACE PRO PROVÁDĚNÍ STAVBY
DIL:	D - SO-01 CENTRUM EKONOMICKO - MANAŽERSKÝCH STUDIÍ II
ČÁST:	D.1.2 STATICKÁ ČÁST

DOLNÍ VÝZTUŽ STROPNÍ
DESKY 4.NP - ČÁST 1.

1.VYDÁNÍ:	9/04/2015	DATUM:	9/04/2015	ZAKAZKA:	799	PARÉ:
FORMÁT:	10 x A4	MÉRITKO:	1 : 50			
STUPEŇ:	DIL:	ČAST:	ČÍSLO:	PŘÍLOHA:	REVIZ:	
DPS	D-SO01	STAT	129	4NP	01	