


Soubor: K:\DOK\K09_01\MALE_PROJEKCE\CZU_FARMA\PROJEKT\DVZ\ESI\REV_B_6-2023.dwg;Tisk2-DVZ_15032023_020123_P_R4_TSK_2023-05-06; tisk: 2023-07-11 09:50; tisk: 2023-07-11 09:50

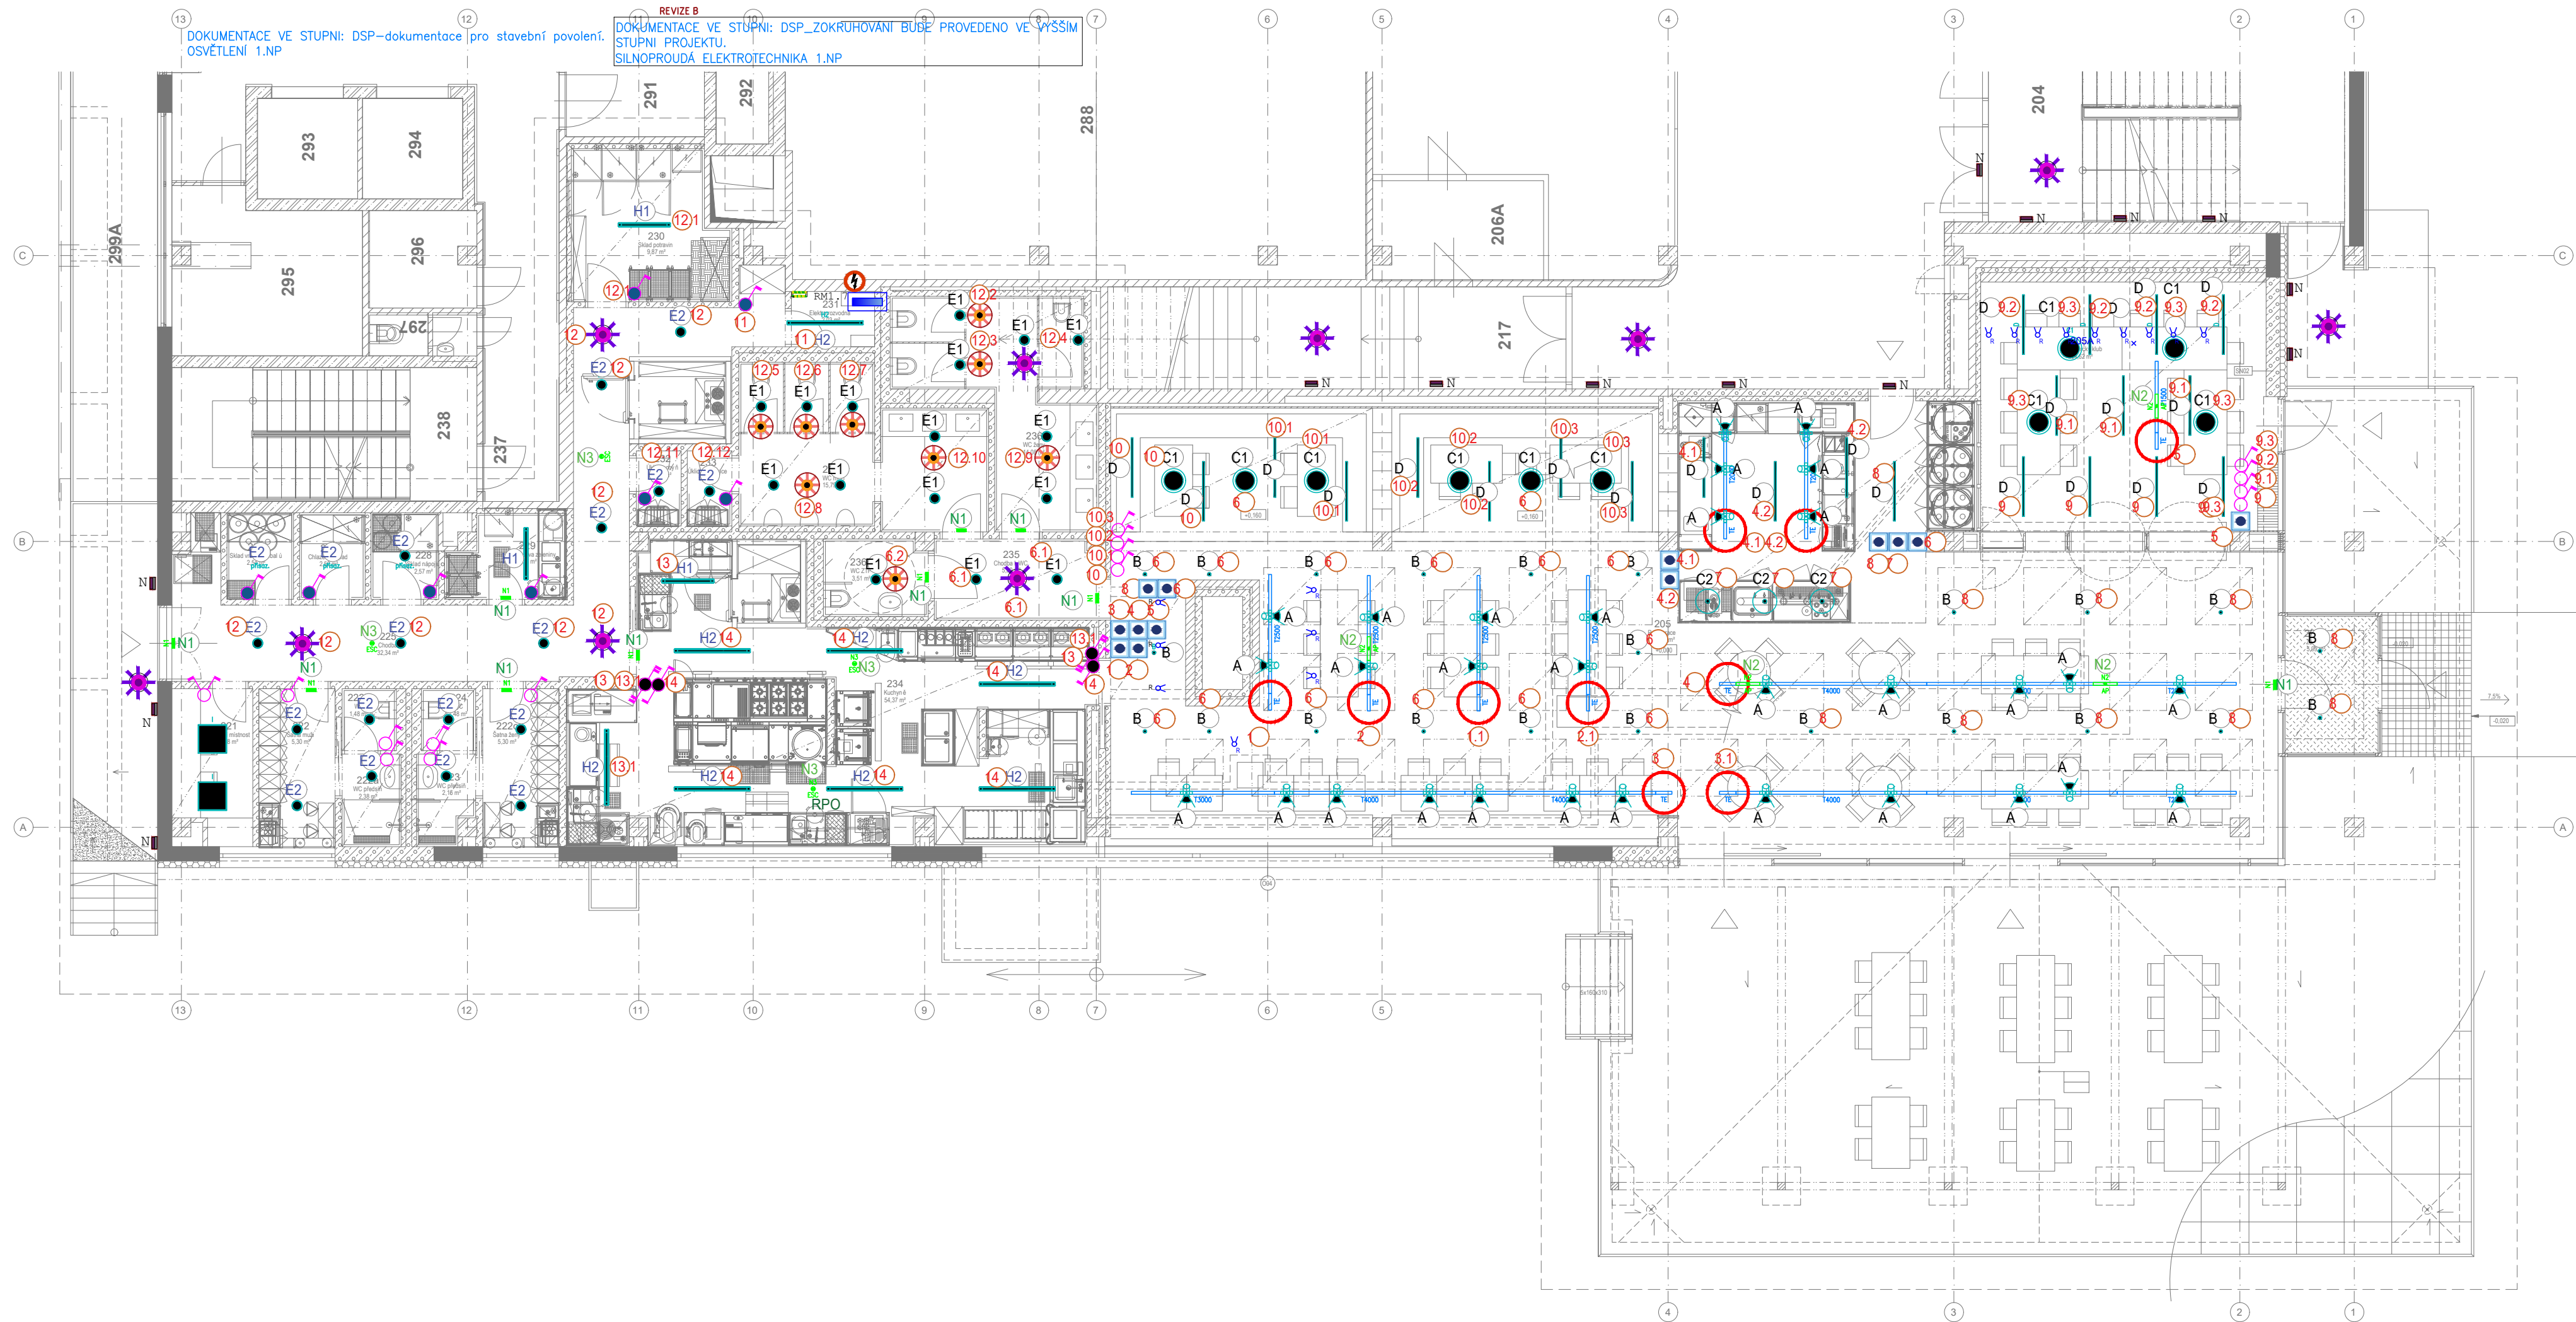

Všechny rozměry kontrolovat na stavbě. Neodmíjíte z tohoto výkresu.

Tato dokumentace nenahrazuje výrobní dokumentaci zainteresovaných stran.

- ROZVODNÁ SOUSTAVA: 3+PEN AC 50Hz, 400V/230V/TN-C-S
- ELEKTROINSTALAČNÍ ROZVODY SE PŘEVÉDĚ KABELY CKXH-R, CKXH-V EI30-90. PRO ZEMNÍ VEDENÍ SE POUŽIJÍ VÝHRADNĚ KABELY CYKY!
- OCHRANA PŘED ÚRAZEM EL. PROUDEM-ČSN EN 611 40 ed.3
- OCHRANA PŘED NEBEZPŘECNÝM DOTYKEM NEŽIVÝCH ČÁSTÍ ELEKTRICKÝCH ZAŘÍZENÍ-AUTOMATICKÝM ODPOJENÍM OD ZDROJE -ČSN 33 2000-4-41 ed.3
- OCHRANA DOPLNKOVÁ: OCHRANNÉ POSPOJOVÁNÍ ČSN 33 2000-5-54 ed.3
- OCHRANA ZVÝŠENÁ: VE SKLÁDECH, KUCHYNI A TECHNICKÝCH MÍSTNOSTECH SE VŠEM EL.OBVODOM, NADŘADÍ OBLOUKOVÉ OCHRANY AFDD, VE SMYSLU DOPORUČENÍ K POUŽITÍ, DLE ČSN 33 2000-4-42 ed.2, Z1

- OBECNÉ POUŽITÍ RCD-DLE ZMĚNY 1, ČSN 33 21 30 ed.3 a ČSN 33 2000-4-41 ed.3-čl.411.3.4-POVINNOST VYBAVIT VŠECHNY SVĚTELNÉ OKRUHY SAMOSTATNÝM RCD S REZIDUÁLNÍM PROUDEM 30mA. ŽÁDNÝ RCD NESMÍ CHRÁNIT VÍCE , NEŽ JEDEN SVĚTELNÝ OBVOD.
- POVINNOST NADŘADIT URČENÝM ZÁSUVKOVÝM OKRUHŮM RCD, S REZIDUÁLNÍM PROUDEM 30mA, VE SMYSLU Z1, ČSN 33 21 30 ed.3 a ČSN 33-2000-4-41 ed.3

- POVINNÁ INSTALACE-POUŽITÍ A MONTÁŽ: PŘEPĚTOVÁ OCHRANNÁ ZAŘÍZENÍ (SPD), ČSN 623 05 ed.2 a ČSN 33 2000-4-443 ed.3 a Vyhl.č.268/2009Sb.

VÝROBKÝ OZNAČENÉ NÁZVEM JSOU REFERENČNÍ

POKUD NENÍ NA VÝKRESU VÝSLOVNĚ UVEDENO JINAK, PLATÍ PRO UMÍSŤOVÁNÍ PŘÍSTROJŮ TYP VÝŠKY-(VZTAŽENO K OSE PŘÍSTROJE):
1100mm NAD ČISTOU PODLAHOU - VYPÍNAČE, TLAČÍTKA
300mm NAD ČISTOU PODLAHOU - ZÁSUVKY NA STĚNÁCH

U VŠEKRE PŘÍPOJOVANÉ TECHNOLOGIE NUTNO PŘED ZAHAJENÍM PRACÍ OVĚRIT SKUTEČNÉ UMÍSTENÍ DANEHO ZAŘÍZENÍ DLE POKYNŮ KONKRETNÍHO DODAVATELE.

- A 3lxSvitidlo: LED SPOTLIGHT VZS2300930LDOCEWFLBKX
- B 23xSvitidlo: LED PENDANT LUMINAIRE PINFPBK70 LED900-930LDO FL-SM BK
- C1 10xSvitidlo: PENDANT LUMINAIRE SC0N-S500 1/23W TCG-SE BZ
- C2 3xSvitidlo: PENDANT LUMINAIRE SC0N-S 500 LED750-930FL BZ
- D 23xSvitidlo: PENDANT MODULE SUPIL-P DI L 1250 2500-930LDO MP019 BK
- E1 16xSvitidlo: LED CEILING-RECESSED LUMINAIRE P-1NP R 200 H LED1800-527-65 LDO SM WH
- E2 19xSvitidlo: 96642305 CHAL 200 LED2000-840 HF RSB
- H1 3xSvitidlo: AQUAFORCE PRO 35,2W AQFFPO S LED4300-840 PC MB HF
- H2 8xSvitidlo: AQUAFORCE PRO 52,7W AQFFPO S LED6400-840 PC MB HF
- I 2xSvitidlo: BETA3 AQFFPO S LED4100-840 Q600 HFLRO
- N1 10xSvitidlo: RECOGNITION DISTANCE ACCORDING TO EN1838:16m 60minut
- N2 4xSvitidlo: LED EMERGENCY LUMINAIRE ANTIPANIC TO EN1838 60minut 0,5lx, 4,7W
- N210 4xSvitidlo: LED EMERGENCY LUMINAIRE ANTIPANIC TO EN1838 60minut 0,5lx